



OMAHEKE REGION: OTJOMBINDE LOCALITY MAP

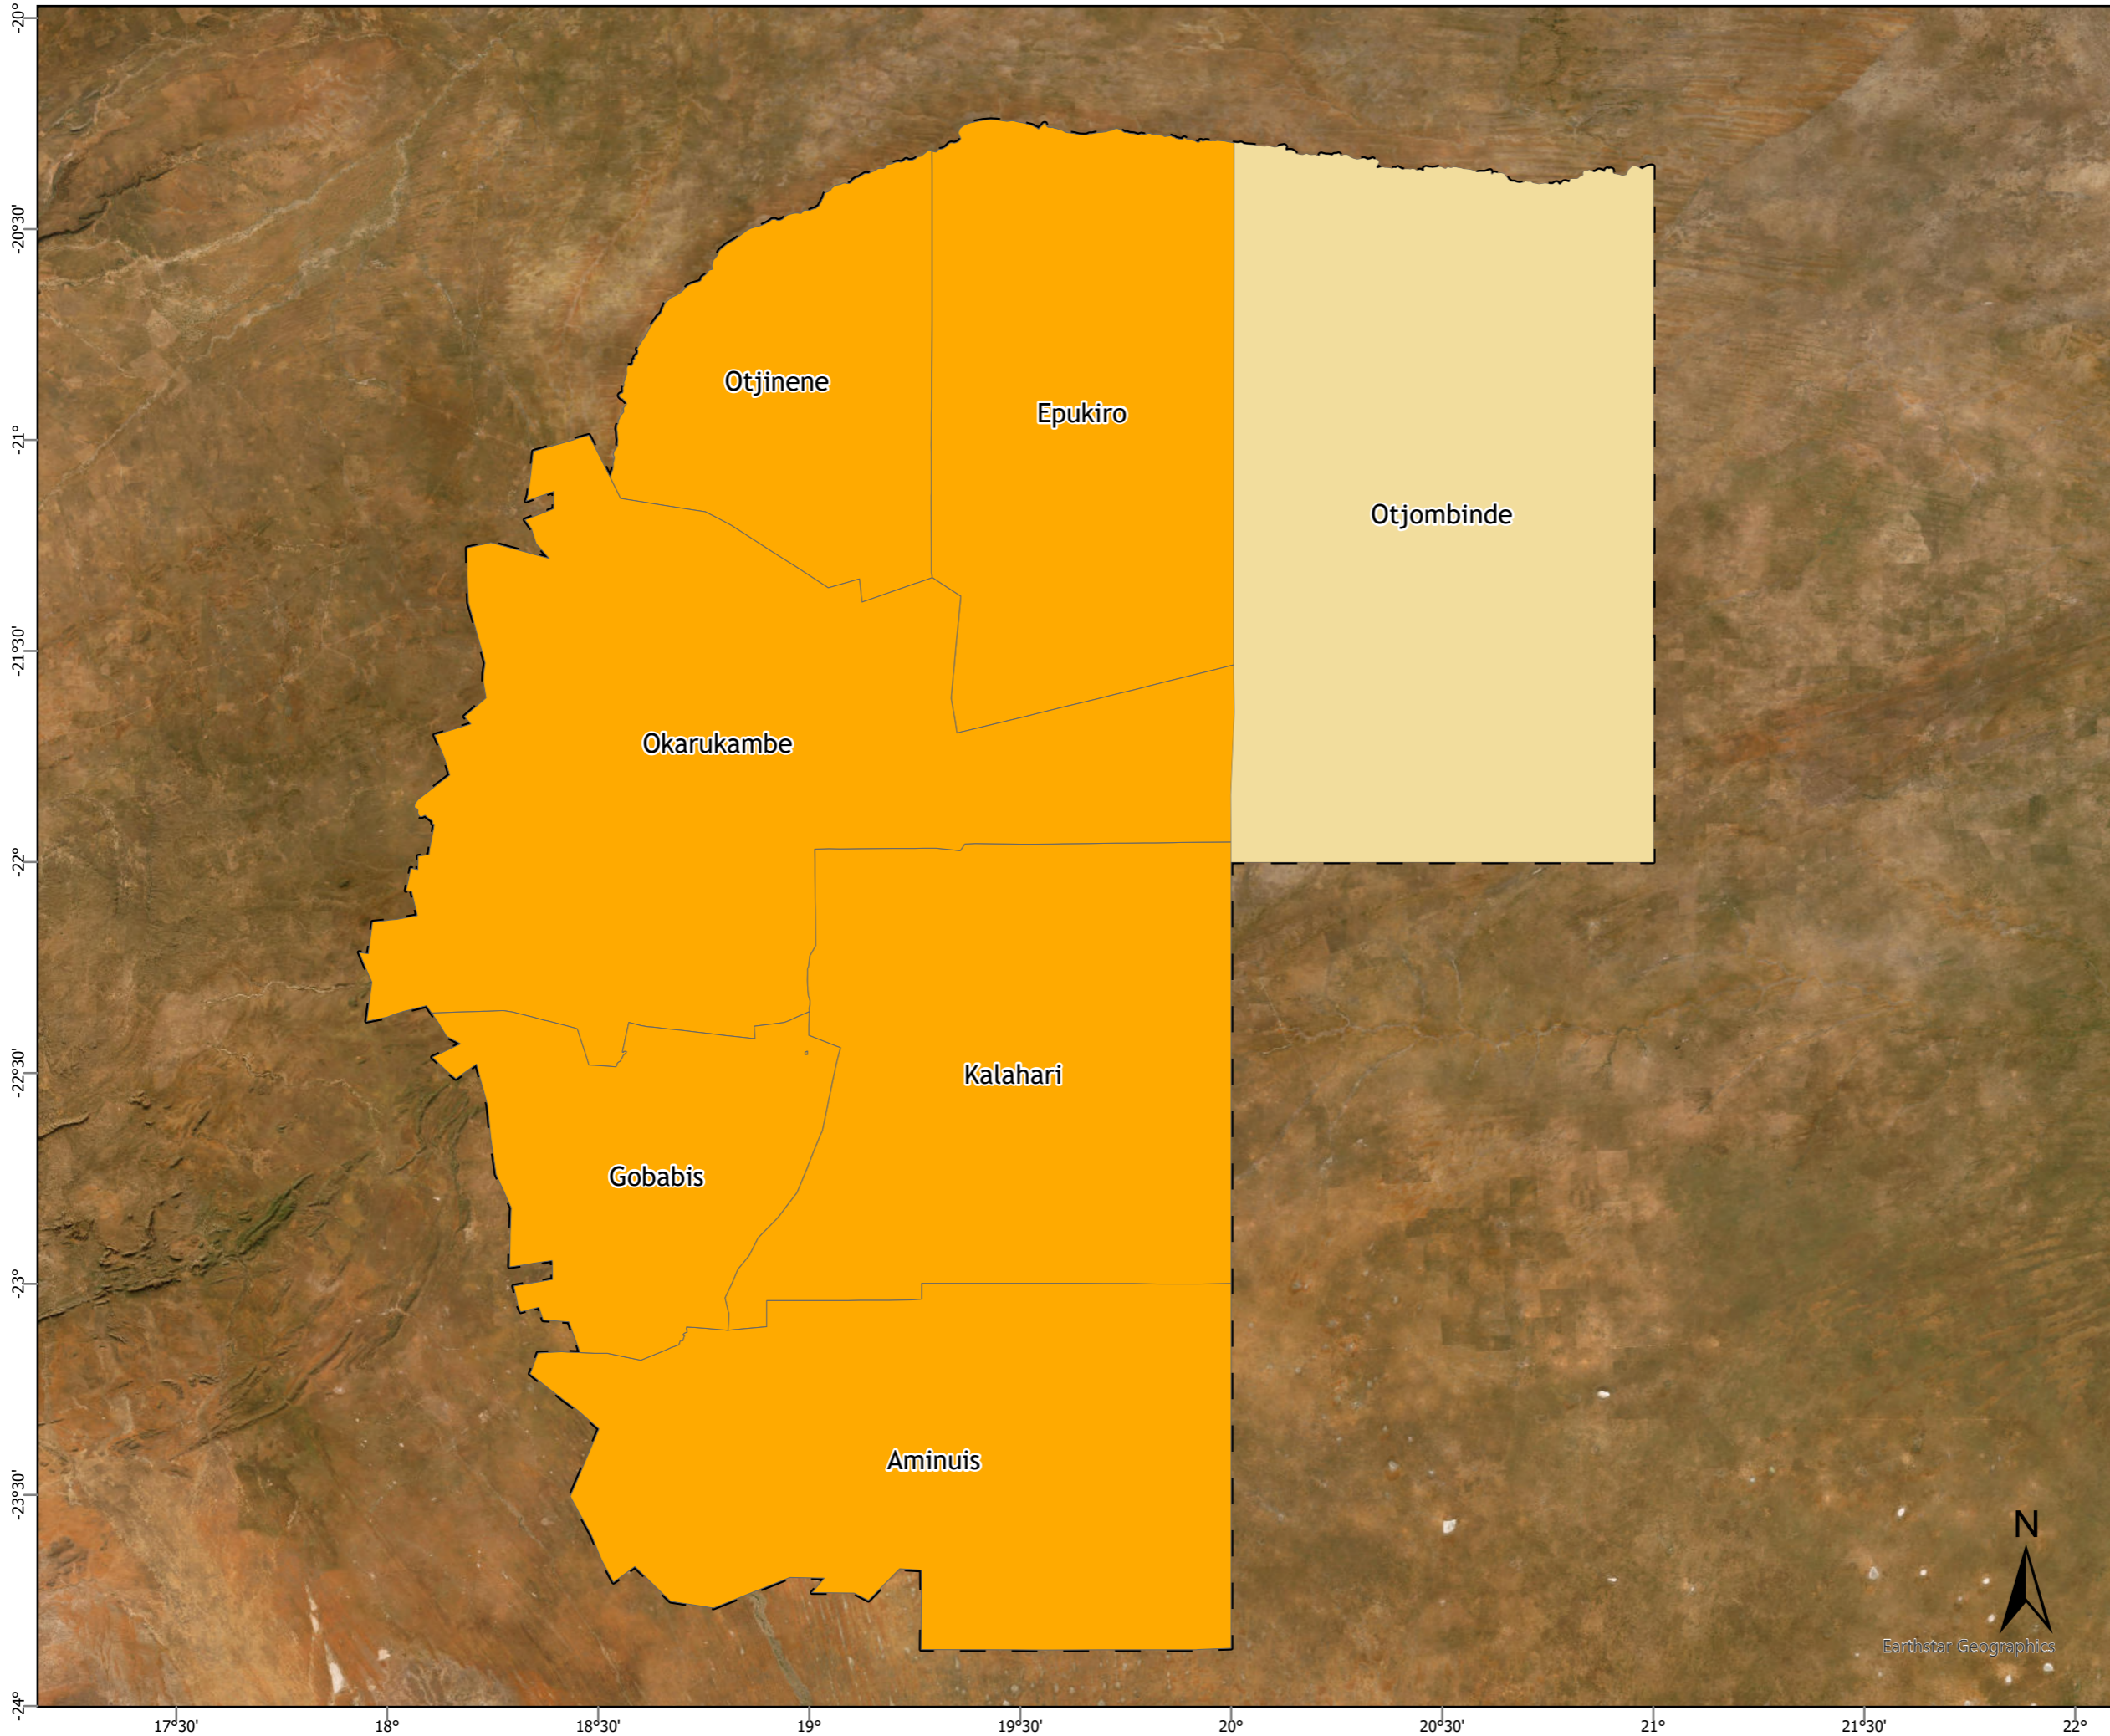

- Legend**
- Project Area
 - Constituencies
 - Region Boundary

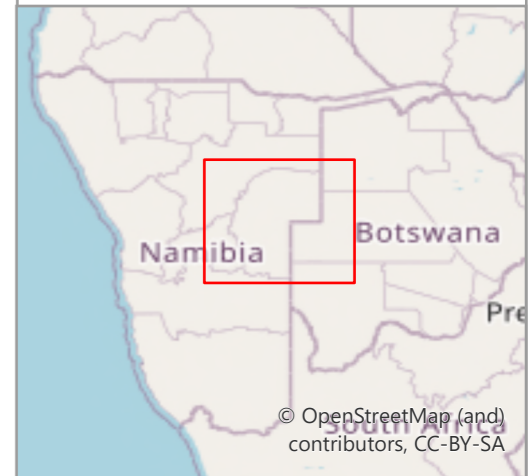

Data Sources:
Esri World Imagery Basemap



SCALE: 1:1,668,254

FIGURE NO.: -	MAP NUMBER: 22-0748-01
DRAWN BY: N NELIWA ENVIRONMENTAL INTERN	REVIEWED BY: M VAN ROOYEN PROJECT MANAGER
DATUM: WGS84	DATE: 16 OCTOBER 2023
PROJECTION: GEOGRAPHIC	
PROJECT:	CONSULTANCY SERVICES FOR CONDUCTING ESIA AND ESMP FOR OTJOMBINDE WATER SUPPLY SCHEMES
CLIENT:	PROJECT: OMAHEKE REGION MINISTRY OF AGRICULTURE, WATER & LAND REFORM




Earthstar Geographics



45 Feld Street Ausspannplatz
PO Box 81808 Windhoek
Namibia
Tel: +264 (0) 248 614
Fax: +264 (0) 238 586
E-mail: jhb@gcs-sa.biz
www.gcs-sa.biz

EISEB SOUTH WATER SUPPLY SCHEME: LOCALITY MAP

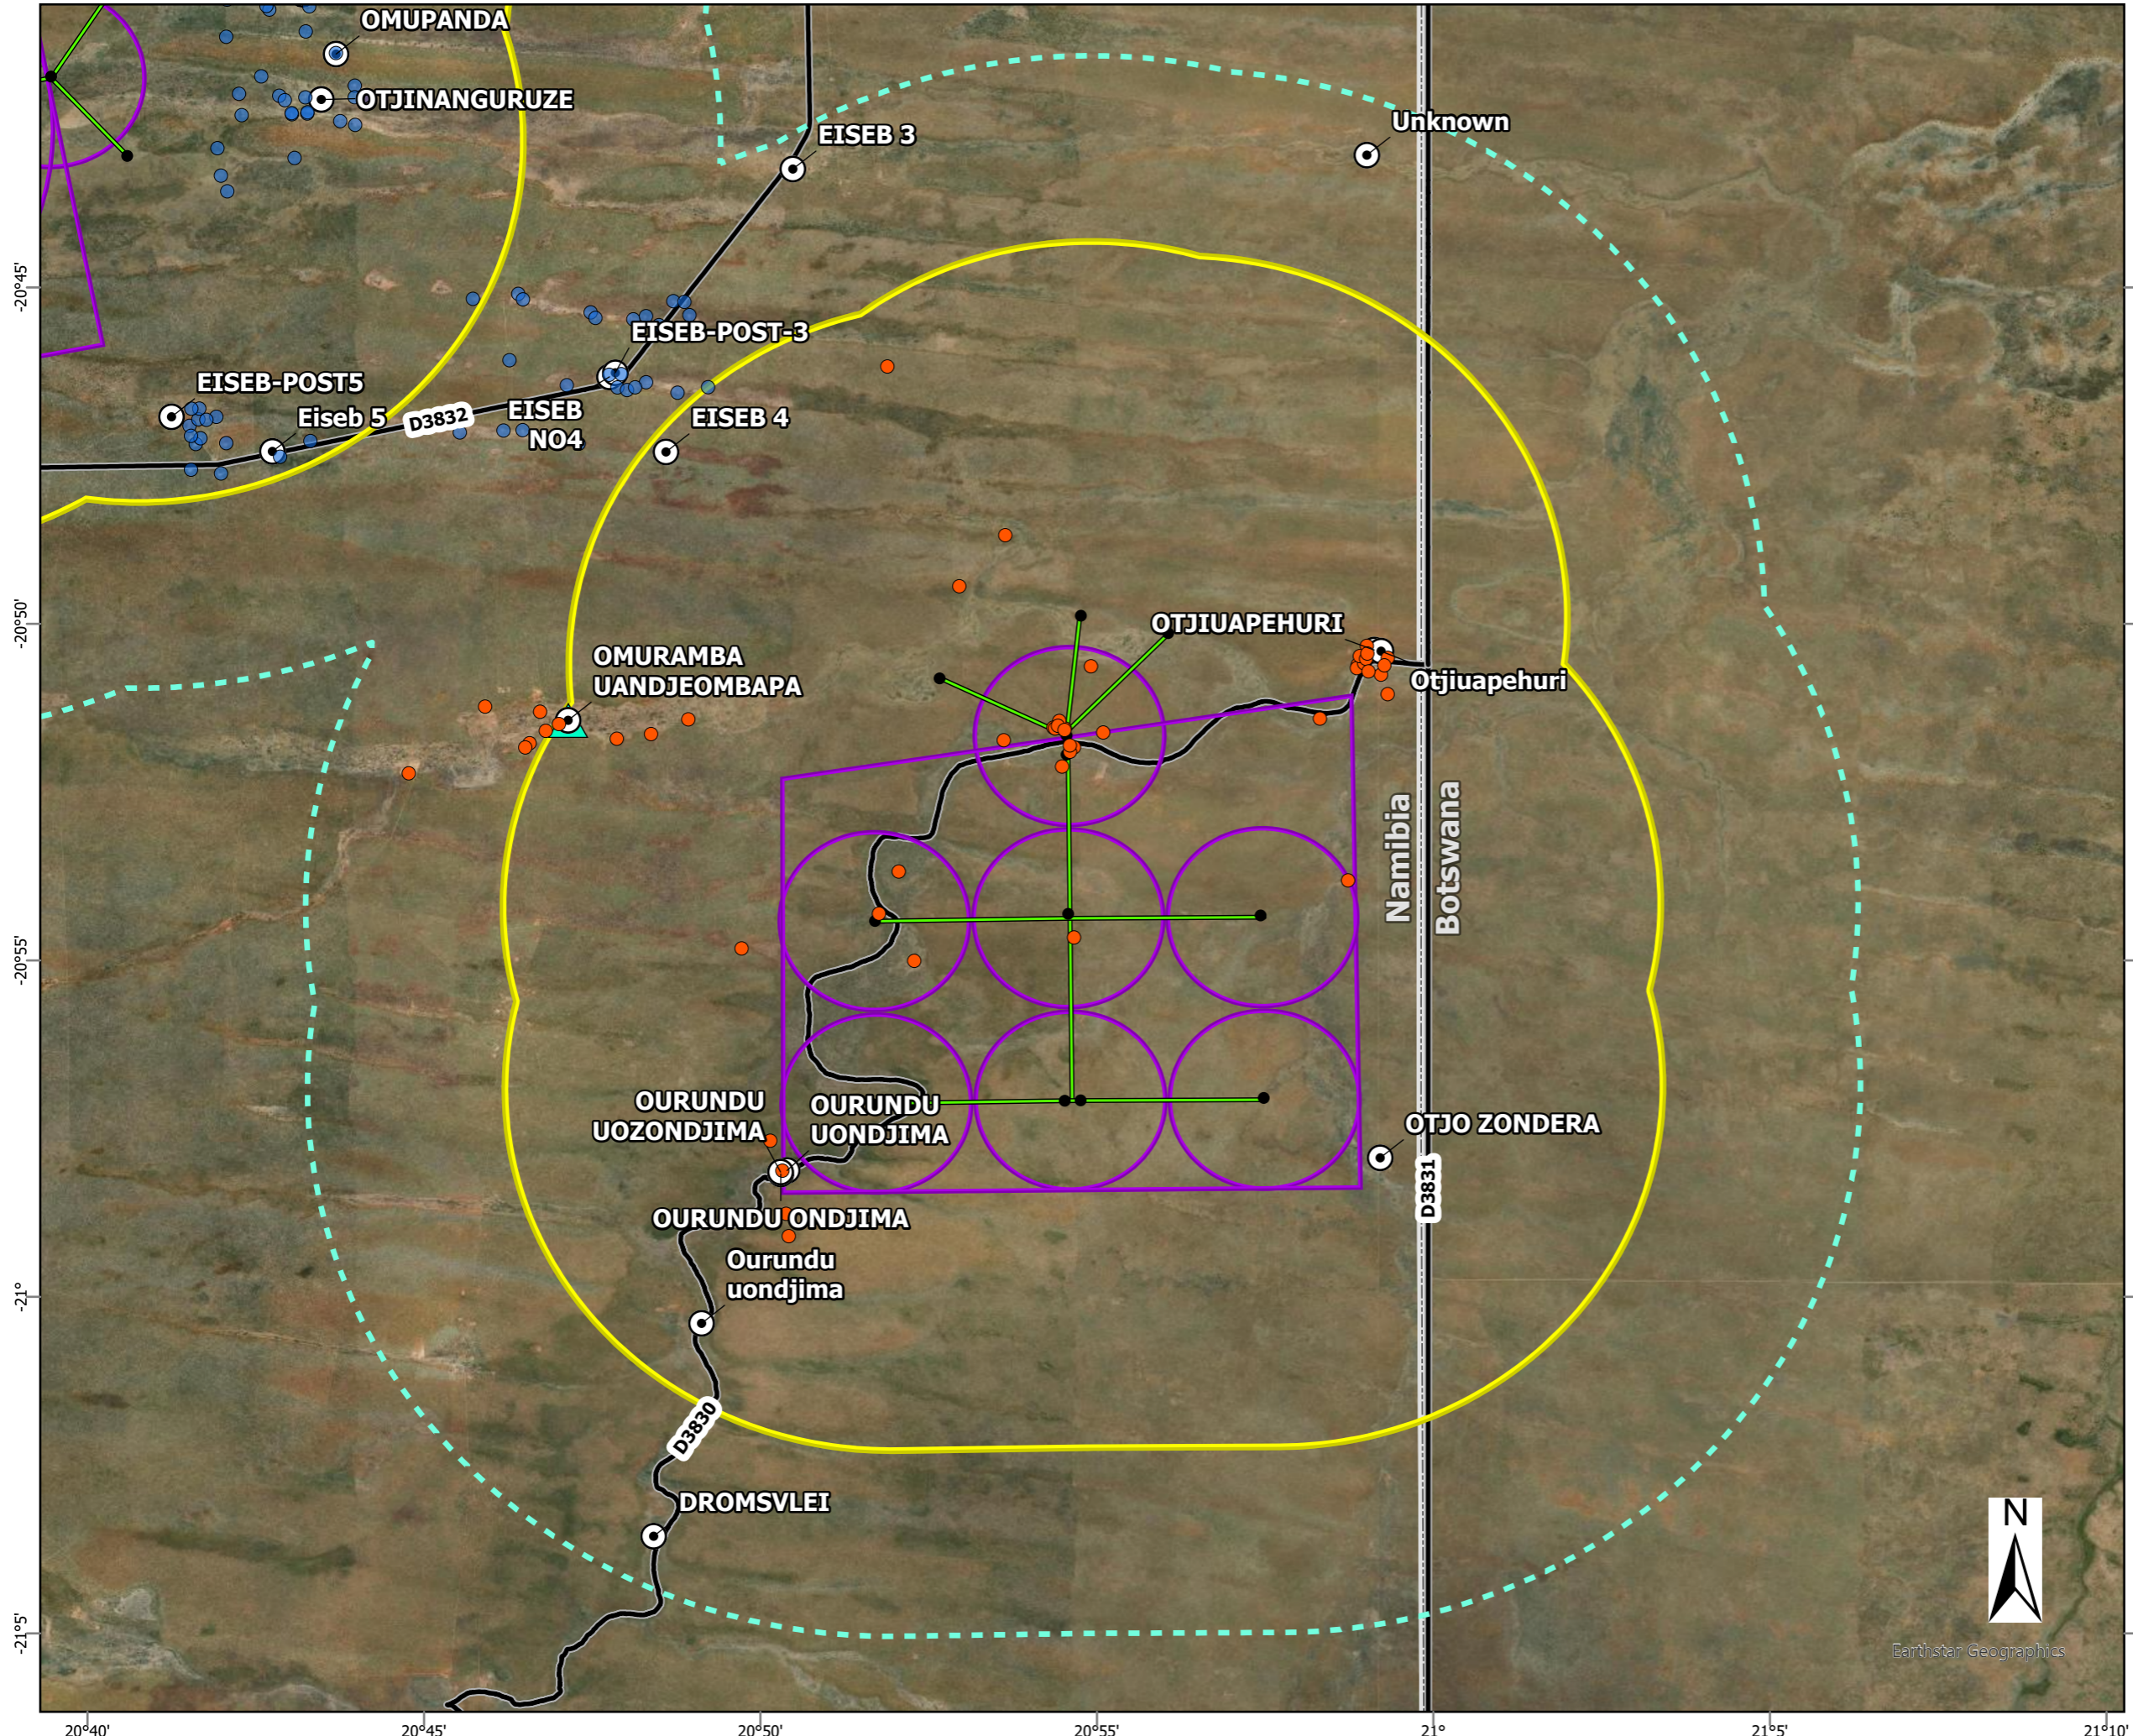

Legend


- Local Village
- ▲ Omuramba Case
- Proposed Infrastructure

Surveyed Households

- July
- August

Infrastructure

- ▭ Supply Extent
- ▭ Demarcated Project Area
- 5km Demarcated Area Buffer
- Proposed Pipeline
- District Road
- African Country Border

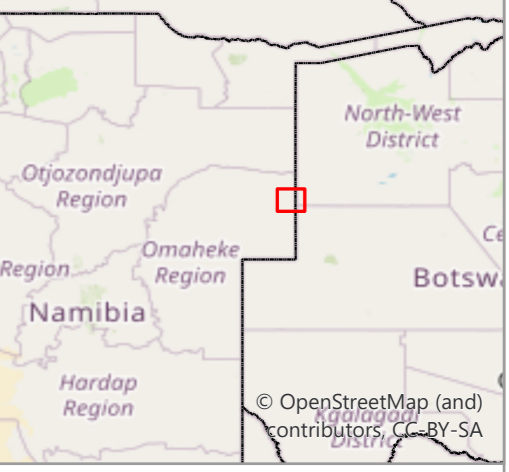

Data Sources:
Esri World Imagery Basemap
Development layout provided by specialist

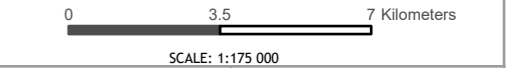



FIGURE NO.:	MAP NUMBER: 22-0748-01
DRAWN BY: N MBOKAZI GIS CONSULTANT	REVIEWED BY: M VAN ROOYEN PROJECT MANAGER
DATUM: WGS84	DATE: 09 OCTOBER 2023
PROJECTION: GEOGRAPHIC	
PROJECT:	CONSULTANCY SERVICES FOR CONDUCTING ESIA AND ESMP FOR OTJOMBINDE WATER SUPPLY SCHEMES
CLIENT:	PROJECT: OMAHEKE REGION MINISTRY OF AGRICULTURE, WATER & LAND REFORM

Credits: 63 Wessel Road Woodmead
PO Box 2597 Rivonia 2128
South Africa
Tel: +27 (0) 11 803 5726
Fax: +27 (0) 11 803 5745
E-mail: jhb@gcs-sa.biz
www.gcs-sa.biz



Earthstar Geographics

EISEB WEST WATER SUPPLY SCHEME: LOCALITY MAP

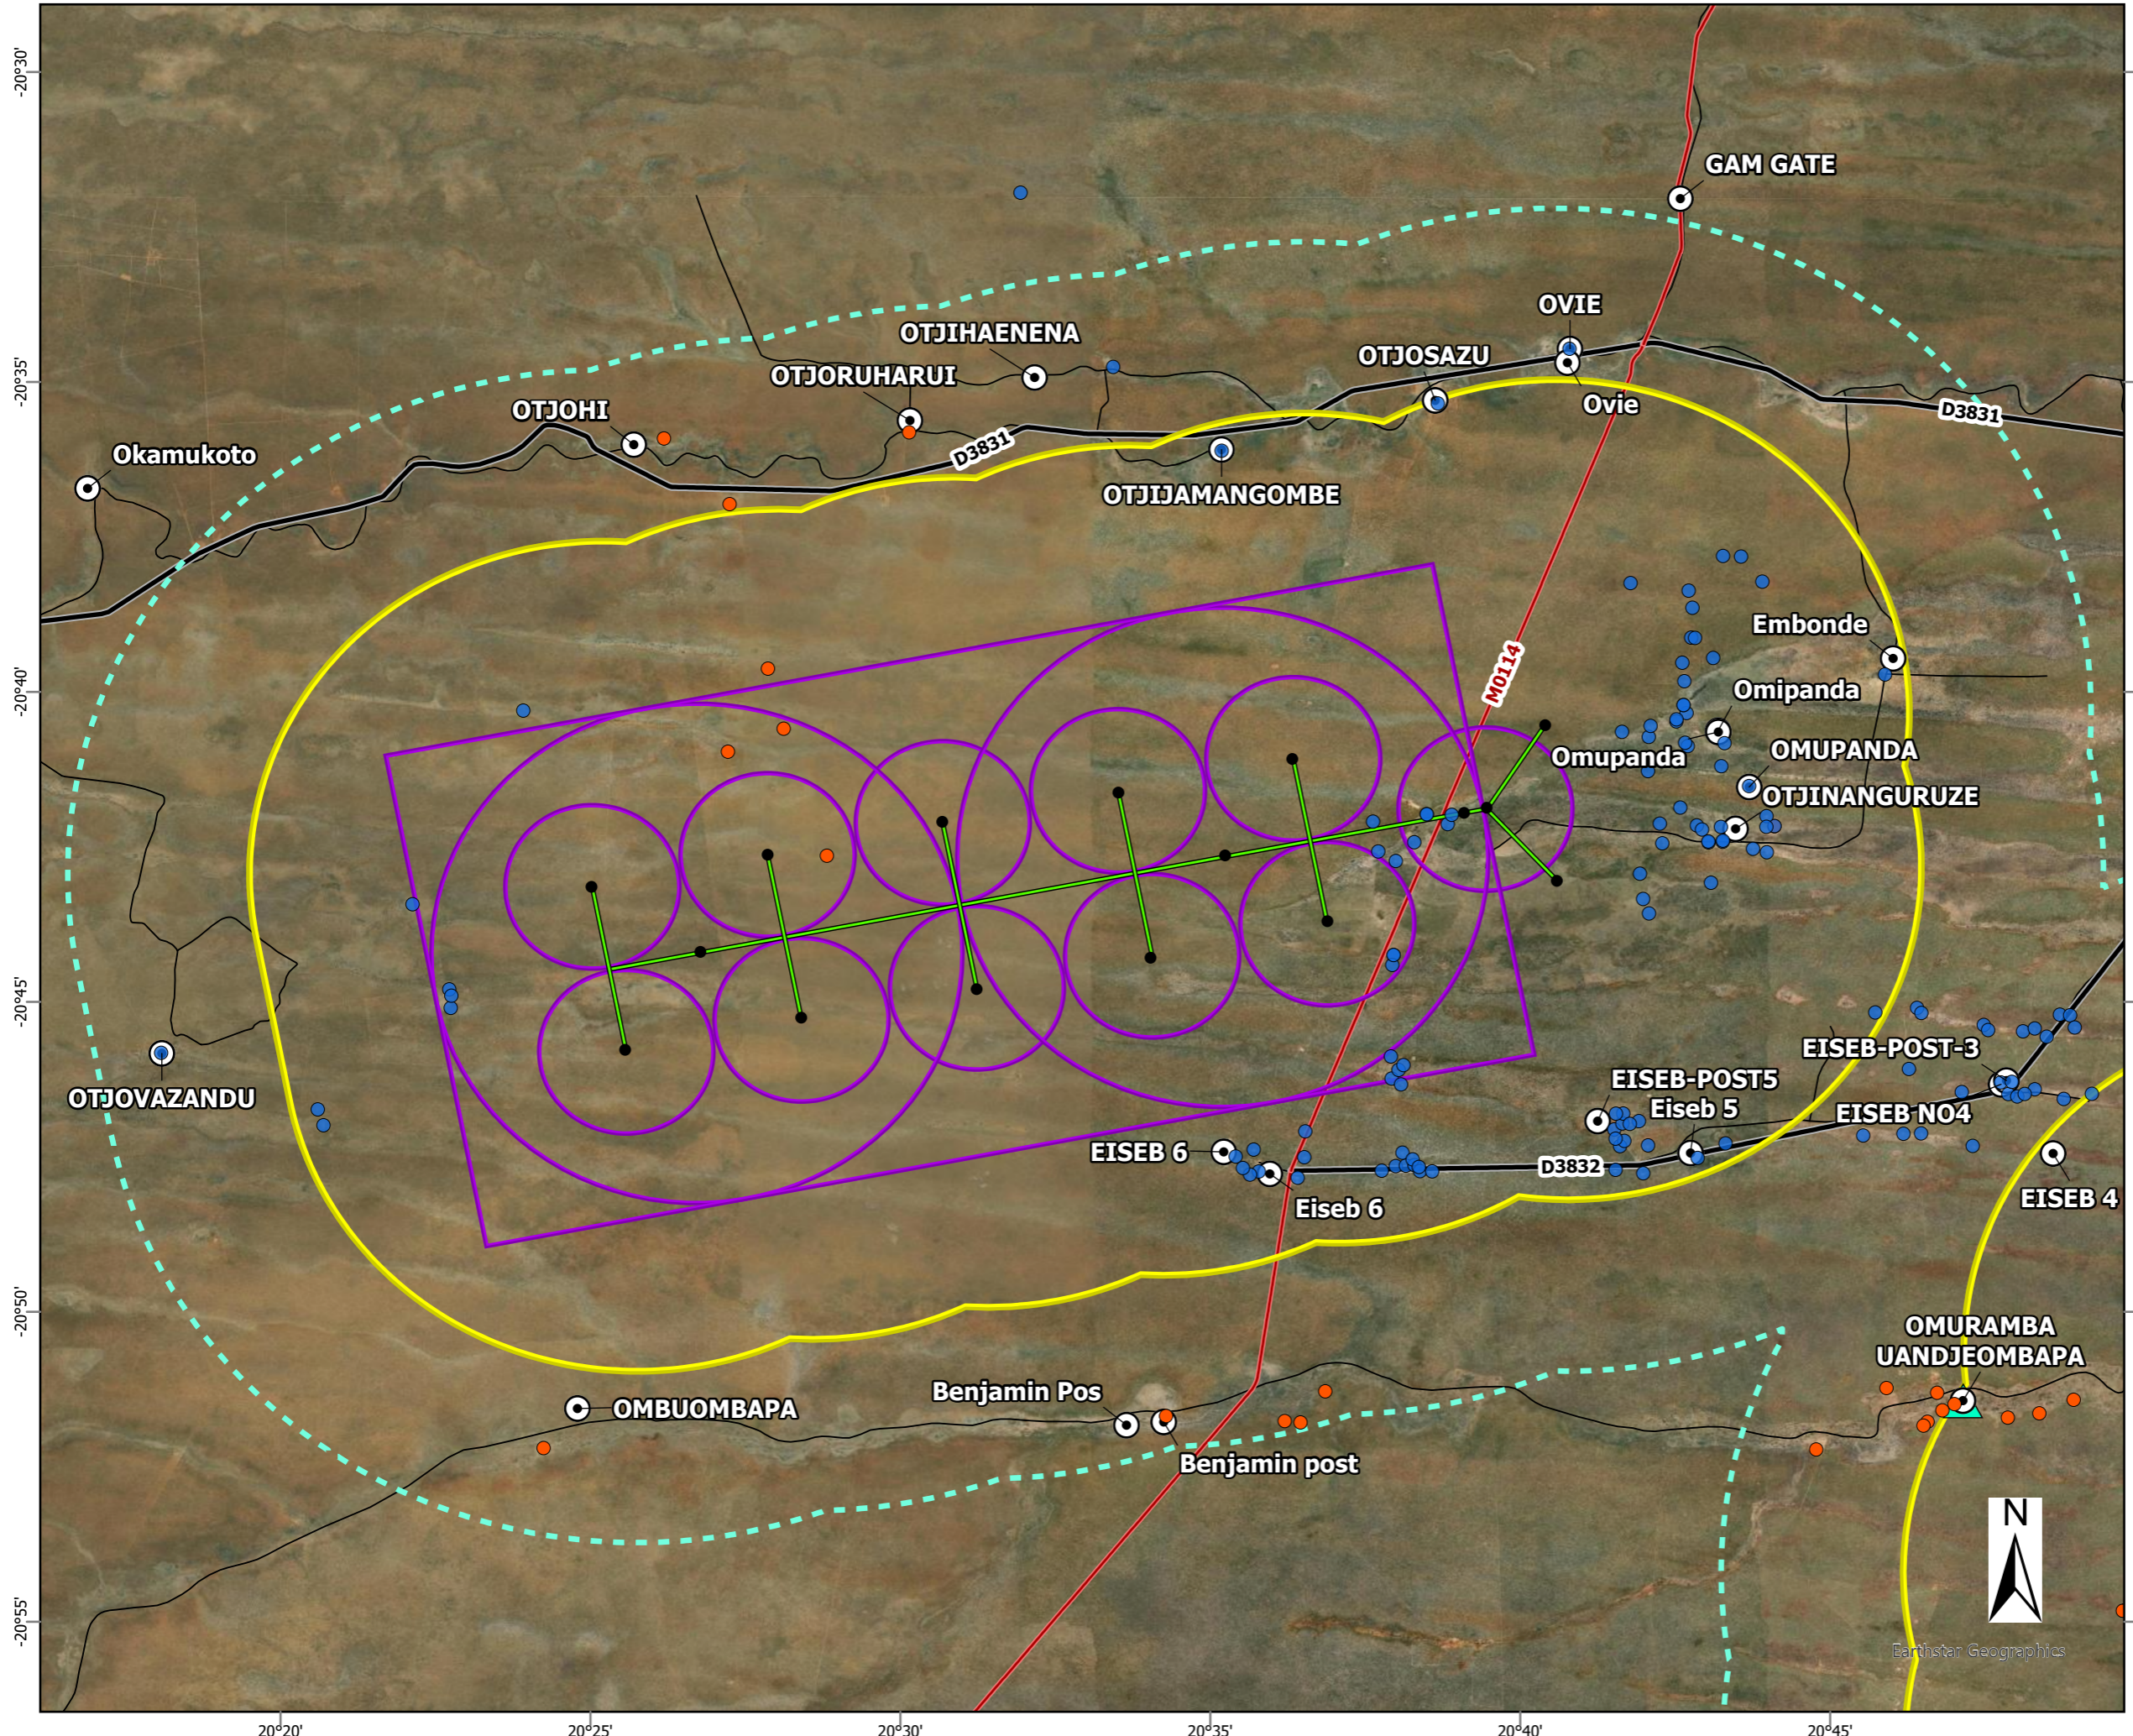

Legend

- ⊙ Local Village
- ▲ Omuramba Case
- Proposed Infrastructure

Surveyed Households


- July
- August

Supply Extent

- ▭ Demarcated Project Area
- ⋯ 5km Demarcated Area Buffer

Proposed Pipeline

- Proposed Pipeline
- Main Road
- Rural Road
- District Road

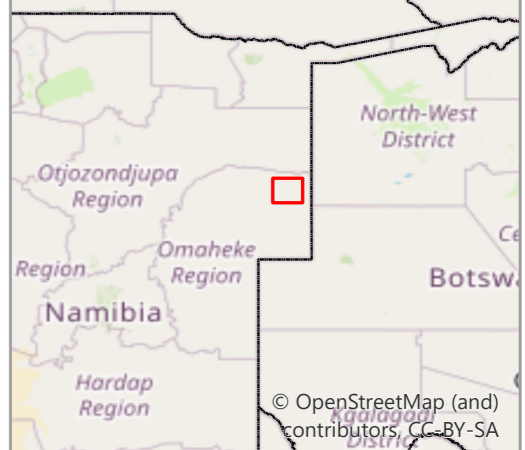

Data Sources:
Esri World Imagery Basemap
Development layout provided by specialist

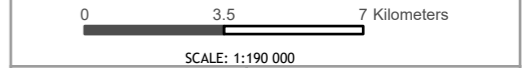



FIGURE NO.: -	MAP NUMBER: 22-0748-02
DRAWN BY: N MBOKAZI GIS CONSULTANT	REVIEWED BY: M VAN ROOYEN PROJECT MANAGER
DATUM: WGS884	DATE: 10 OCTOBER 2023
PROJECTION: GEOGRAPHIC	
PROJECT: CONSULTANCY SERVICES FOR CONDUCTING ESIA AND ESMP FOR OTJOMBINDE WATER SUPPLY SCHEMES PROJECT: OMAHEKE REGION	
CLIENT: MINISTRY OF AGRICULTURE, WATER & LAND REFORM	

Credits: 63 Wessel Road Woodmead
PO Box 2597 Rivonia 2128
South Africa
Tel: +27 (0) 11 803 5726
Fax: +27 (0) 11 803 5745
E-mail: jhb@gcs-sa.biz
www.gcs-sa.biz




Earthstar Geographics

OKARUPURI WATER SUPPLY SCHEME: LOCALITY MAP

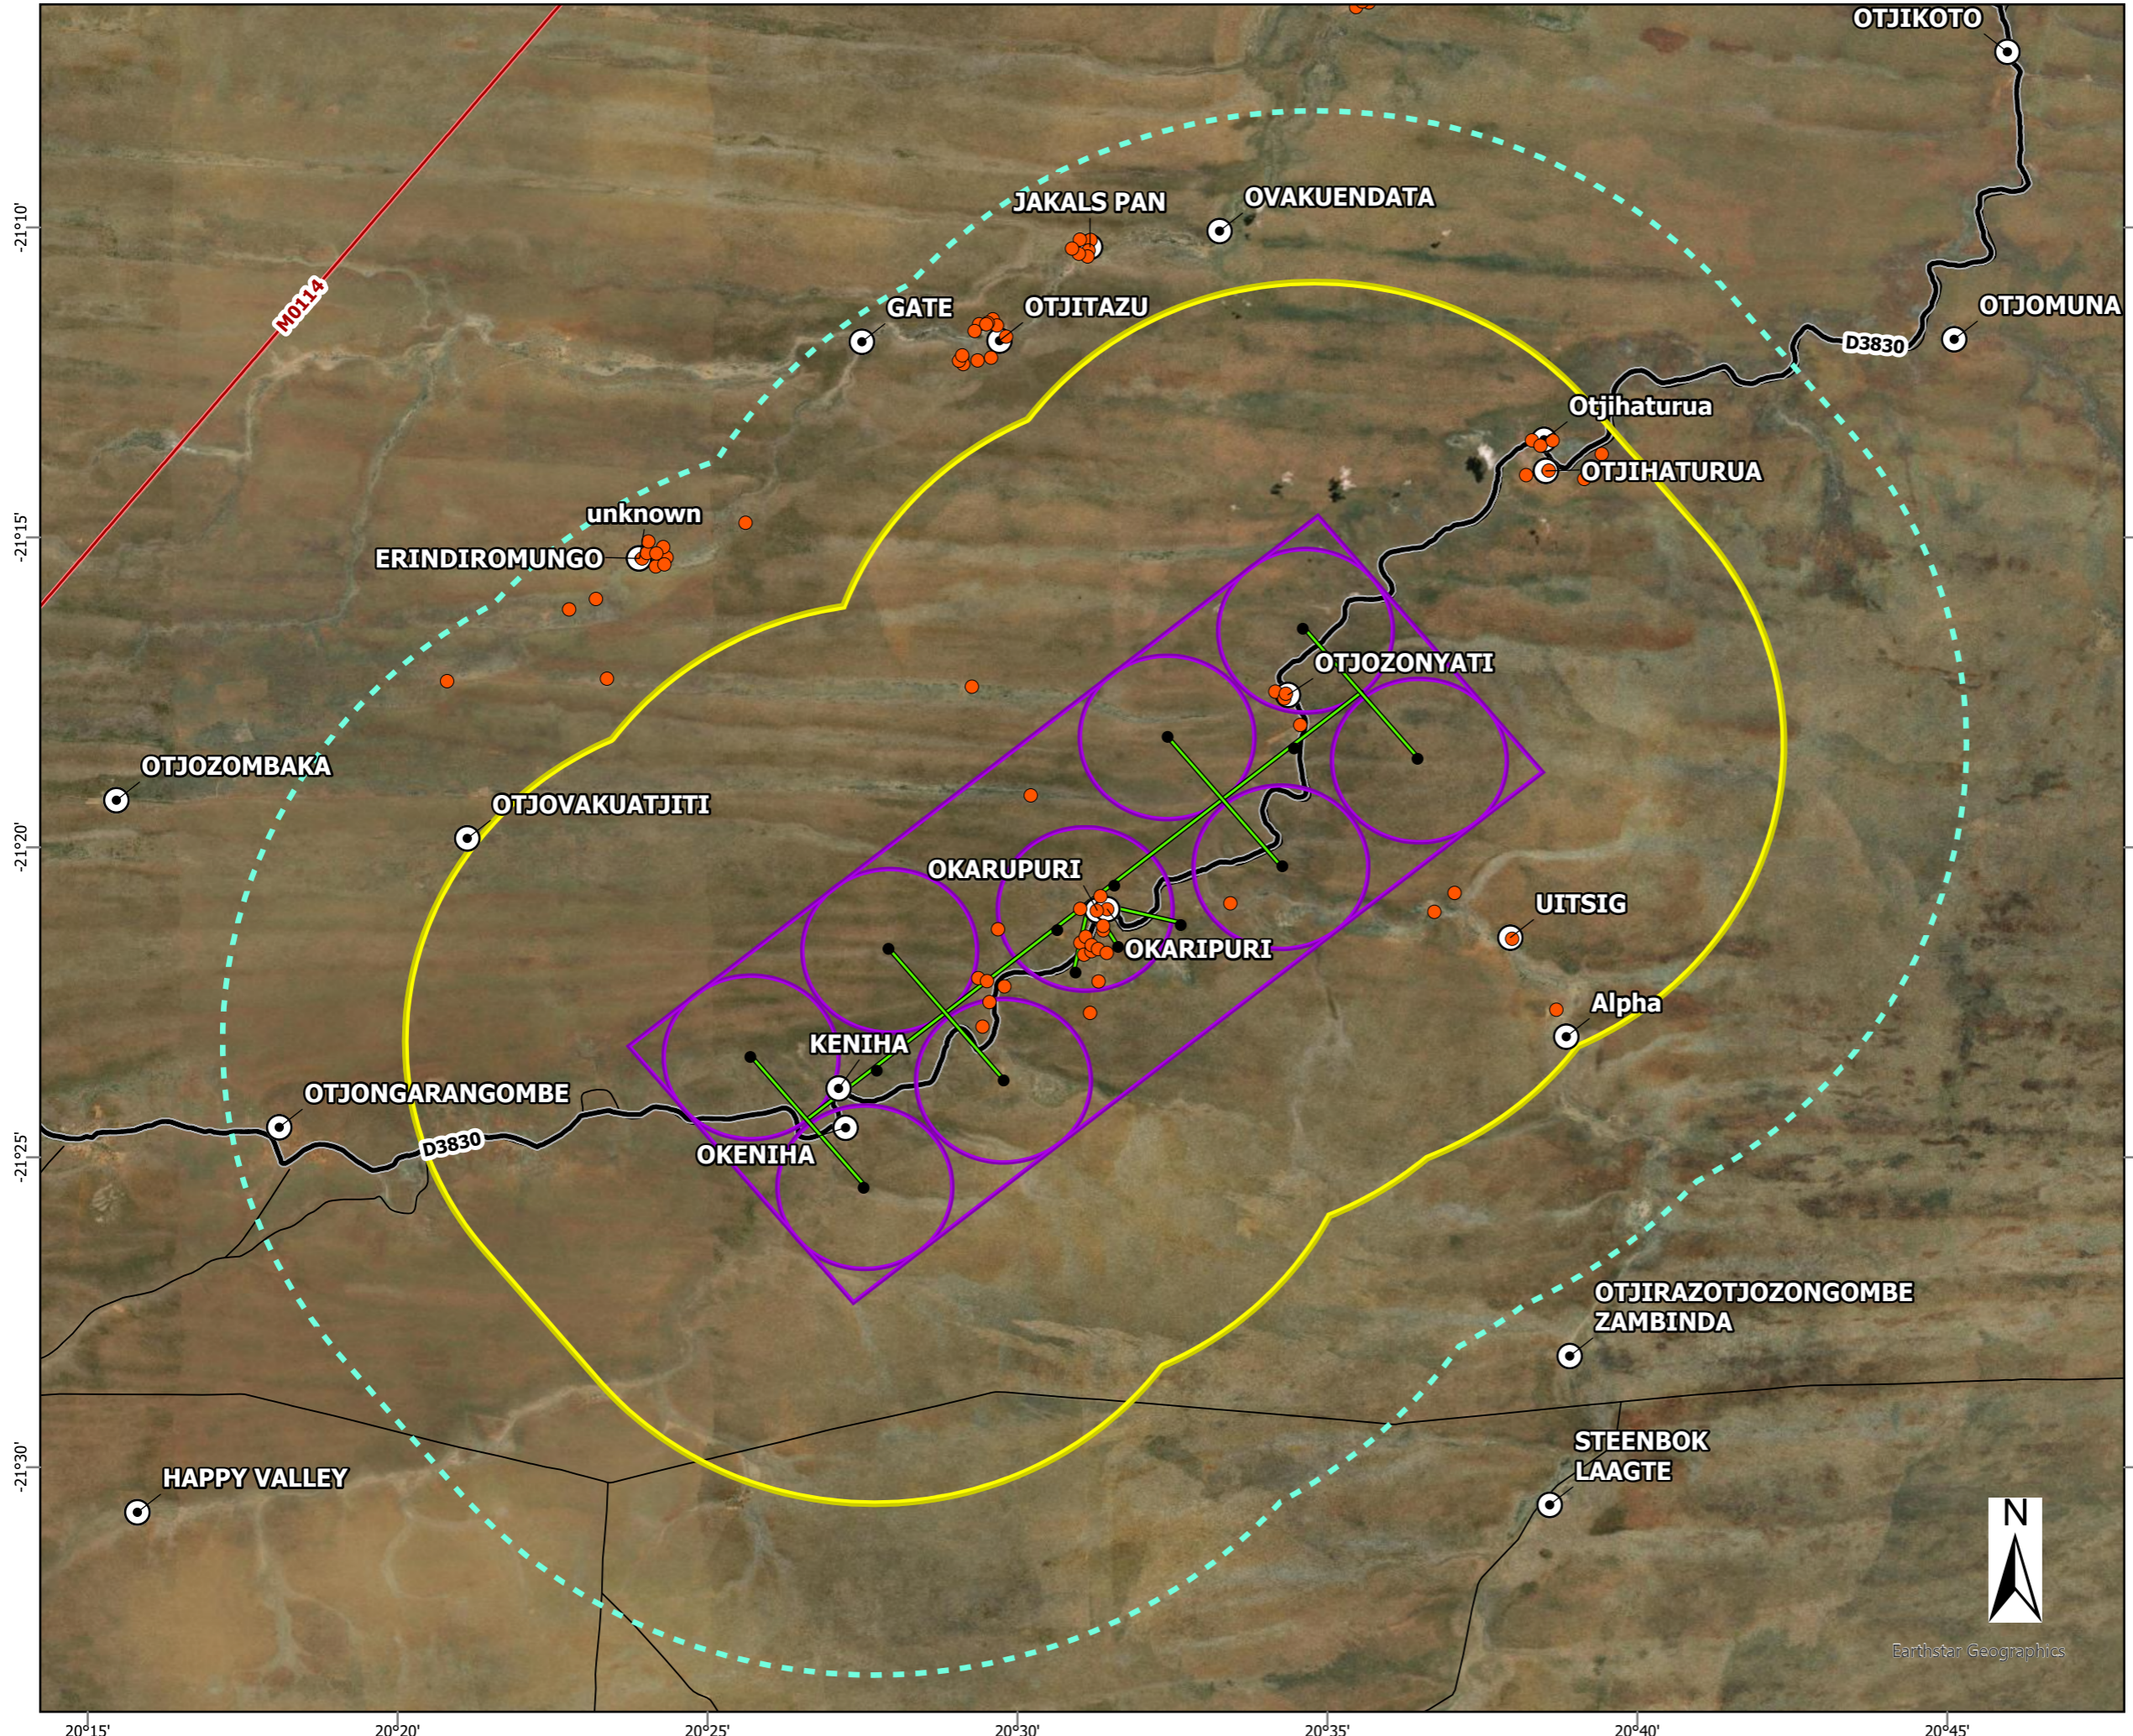

- Legend**
- Local Village
 - Proposed Infrastructure
- Surveyed Households**
- August
 - Supply Extent
 - Demarcated Project Area
 - 5km Demarcated Area Buffer
 - Proposed Pipeline
 - Main Road
 - Rural Road
 - District Road

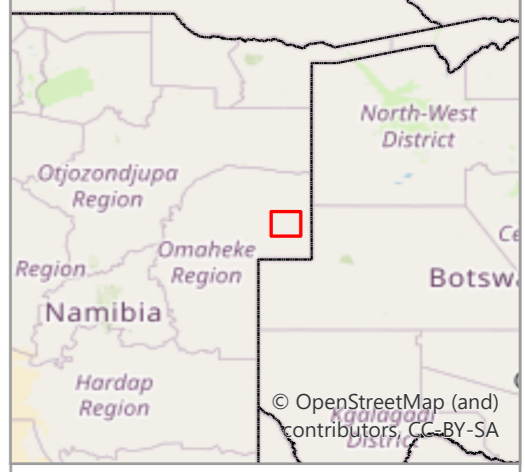

Data Sources:
 Esri World Imagery Basemap
 Development layout provided by specialist

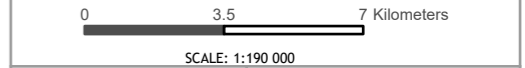



FIGURE NO.: -	MAP NUMBER: 22-0748-03
DRAWN BY: N MBOKAZI GIS CONSULTANT	REVIEWED BY: M VAN ROOYEN PROJECT MANAGER
DATUM: WGS84	DATE: 10 OCTOBER 2023
PROJECTION: GEOGRAPHIC	
PROJECT: CONSULTANCY SERVICES FOR CONDUCTING ESIA AND ESMP FOR OTJOMBINDE WATER SUPPLY SCHEMES	
CLIENT: PROJECT: OMAHEKE REGION MINISTRY OF AGRICULTURE, WATER & LAND REFORM	

Credits: 63 Wessel Road Woodmead
 PO Box 2597 Rivonia 2128
 South Africa
 Tel: +27 (0) 11 803 5726
 Fax: +27 (0) 11 803 5745
 E-mail: jhb@gcs-sa.biz
 www.gcs-sa.biz




Earthstar Geographics

TALISMANIS-RIETFONTEIN WATER SUPPLY SCHEME: LOCALITY MAP

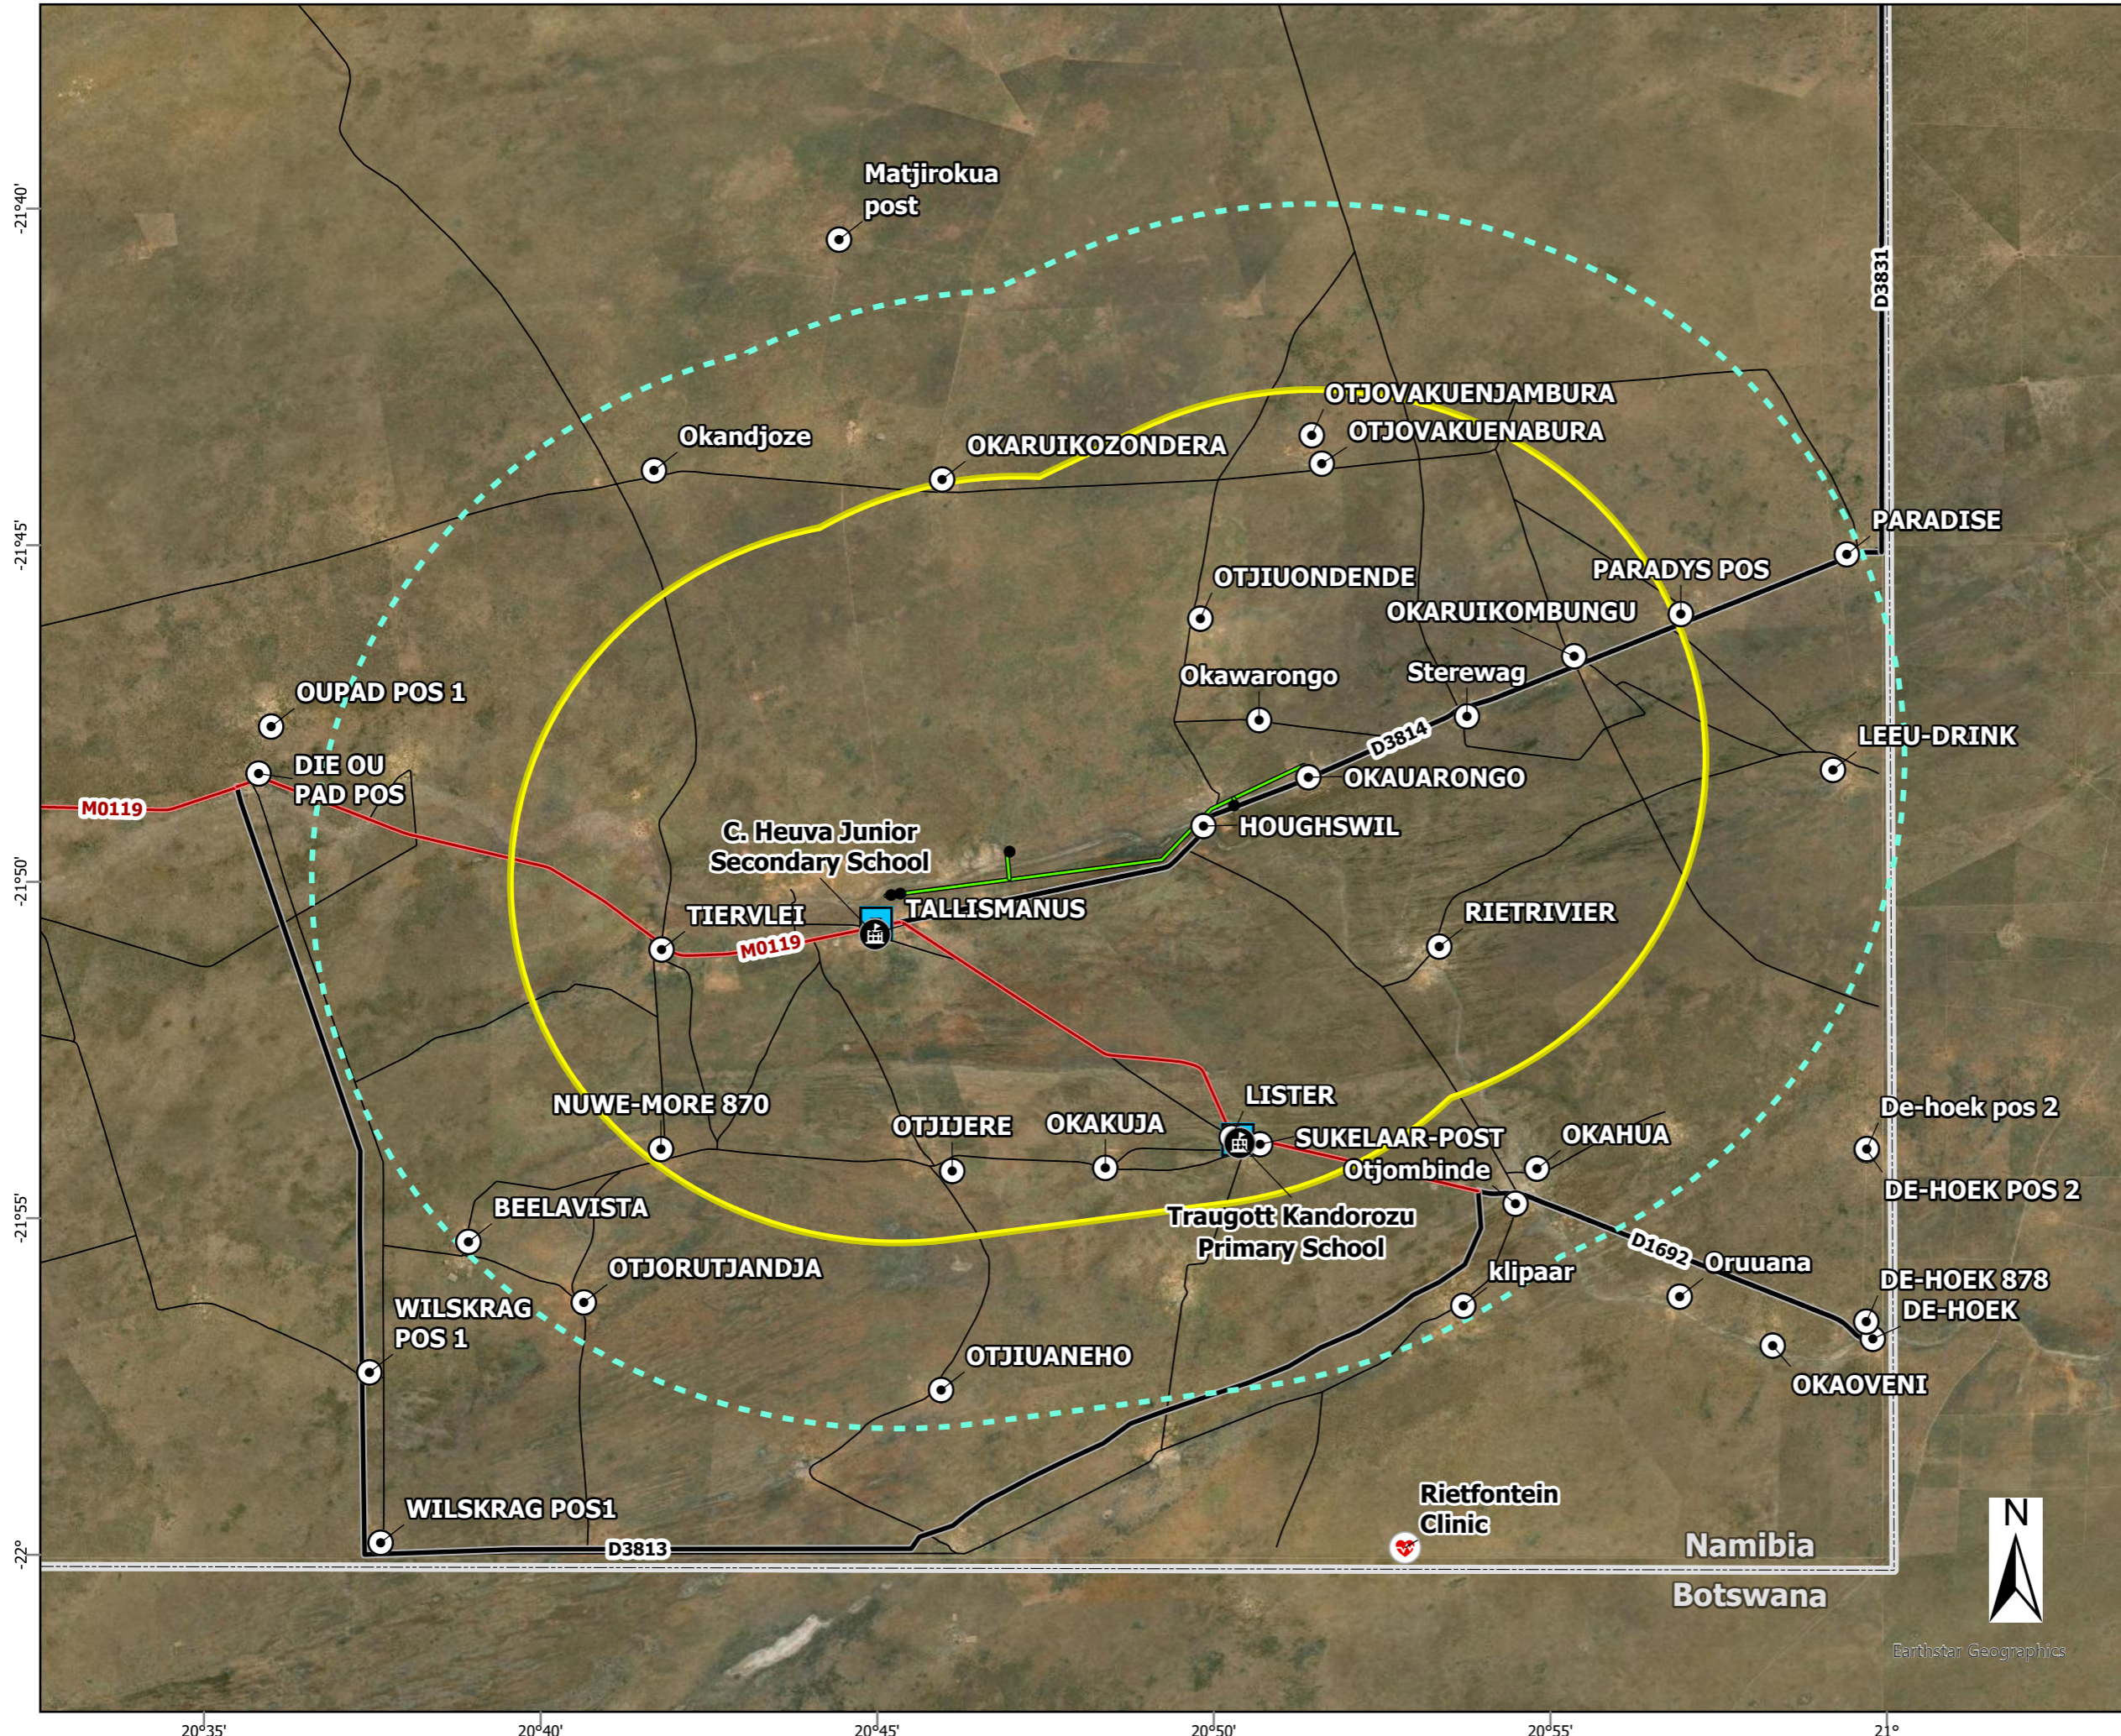

Legend

- Local Village
- Settlement
- School
- Health Facility
- Proposed Infrastructure
- Demarcated Project Area
- 5km Demarcated Area Buffer
- Proposed Pipeline
- Main Road
- Rural Road
- District Road
- African Country Border

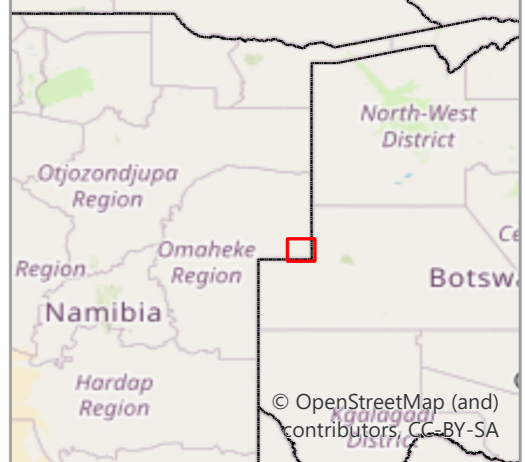

Data Sources:
 Esri World Imagery Basemap
 Development layout provided by specialist

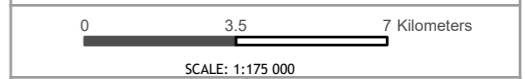


FIGURE NO.:	MAP NUMBER: 22-0748-04
DRAWN BY: N MBOKAZI GIS CONSULTANT	REVIEWED BY: M VAN ROOYEN PROJECT MANAGER
DATUM: WGS84	DATE: 10 OCTOBER 2023
PROJECTION: GEOGRAPHIC	
PROJECT:	CONSULTANCY SERVICES FOR CONDUCTING ESIA AND ESMP FOR OTJOMBINDE WATER SUPPLY SCHEMES
CLIENT:	PROJECT: OMAHEKE REGION MINISTRY OF AGRICULTURE, WATER & LAND REFORM

Credits: 63 Wessel Road Woodmead
 PO Box 2597 Rivonia 2128
 South Africa
 Tel: +27 (0) 11 803 5726
 Fax: +27 (0) 11 803 5745
 E-mail: jhb@gcs-sa.biz
 www.gcs-sa.biz



Earthstar Geographics