




Scale: 1: 65000
Date: JUNE 2021

Drawing Nr.
69 AUSS_LOC

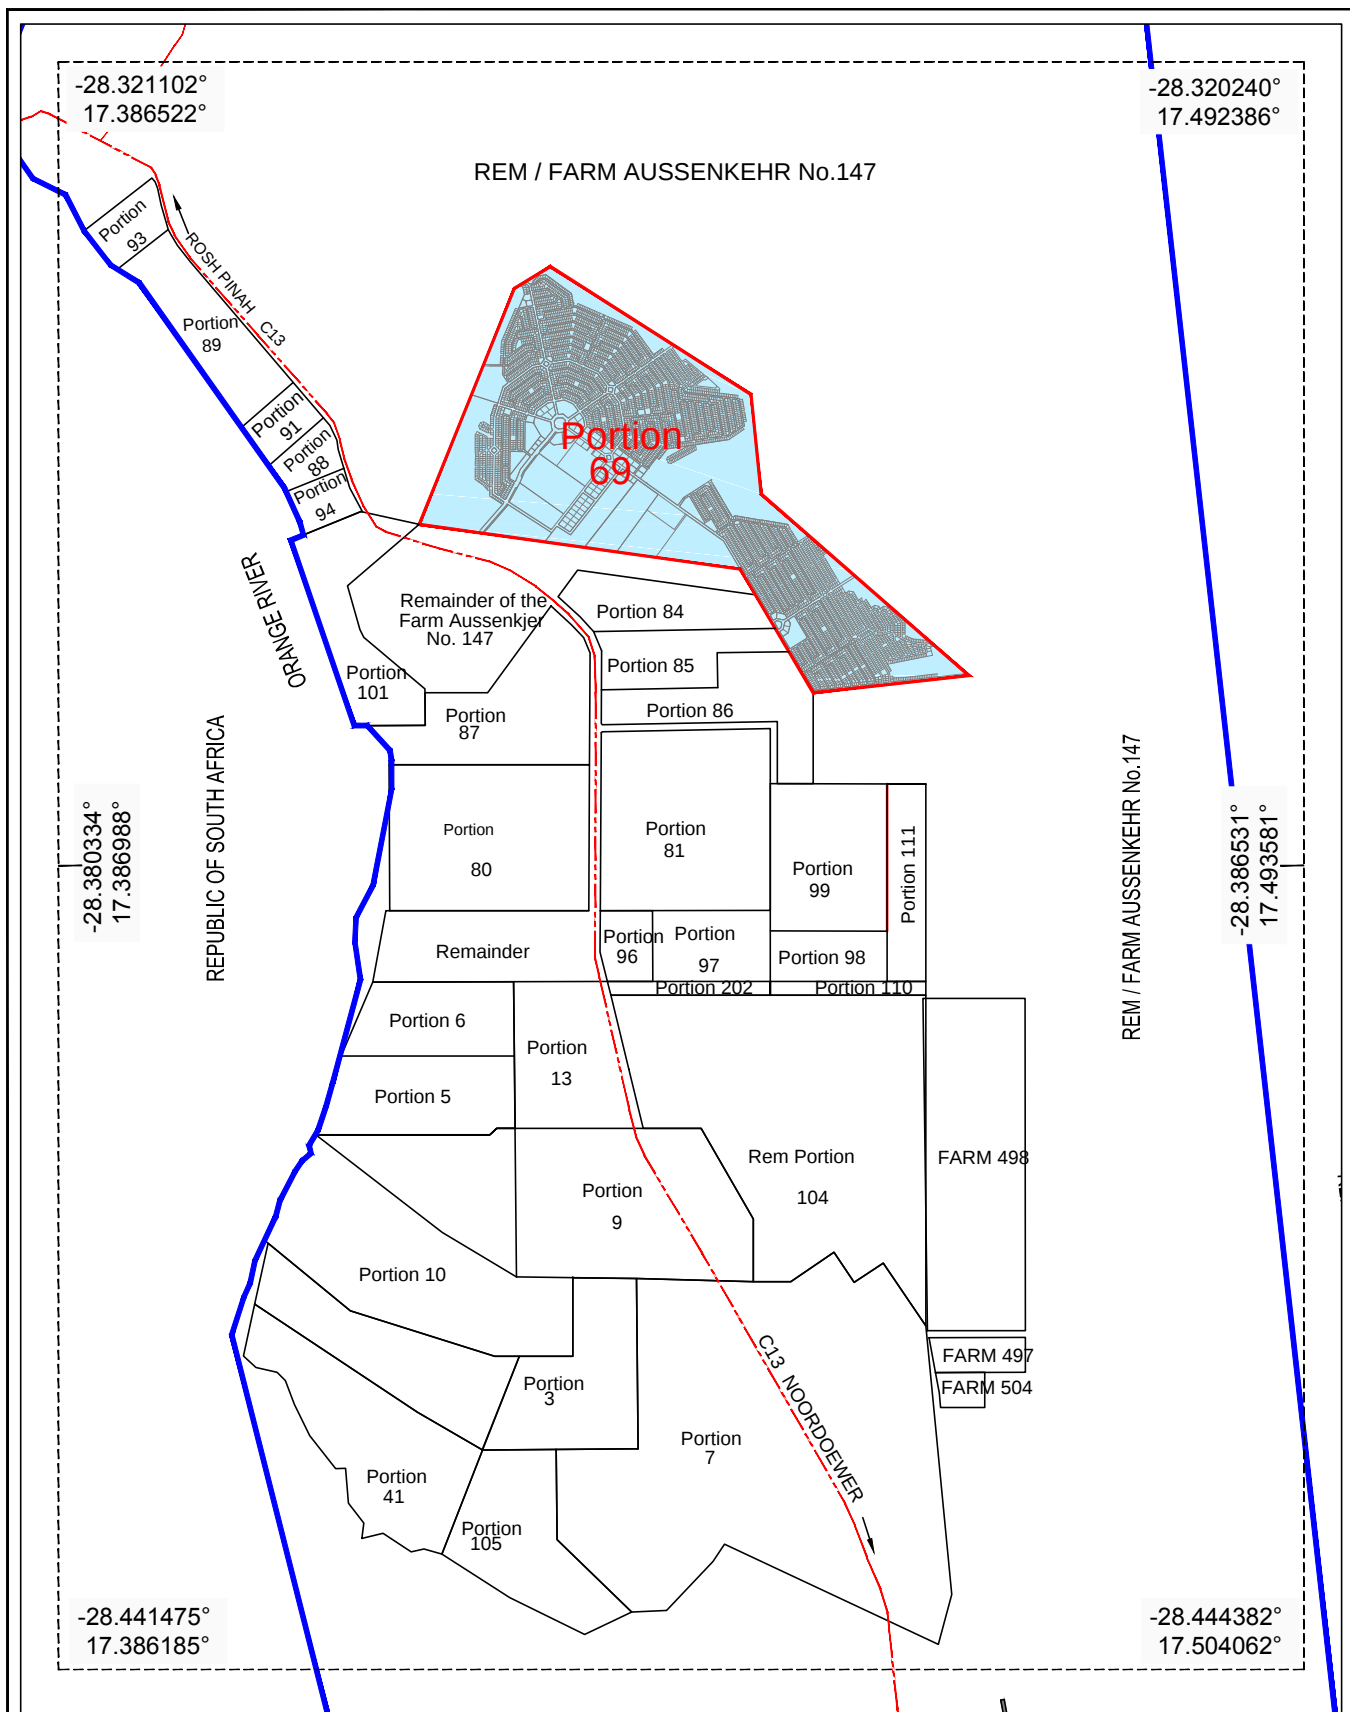

LOCALITY PLAN FOR PORTION 69 AUSSSENKJER



T (06) 246 761
F (06) 246 953
winplan@winplan.co.za
P.O. Box 80/61
Ken Windhoek
Wessberg Park
1 Jan Jonker Road
Ken Windhoek